




A-one+
 Normanton House, Tyler Close, Normanton Industrial Estate,
 Normanton, WF6 1RL
 Tel +44 (0)1924 225600
 Fax +44 (0)1924 899802
 Email area12enquiries@aone.uk.com
 Web www.aone.uk.com



Client

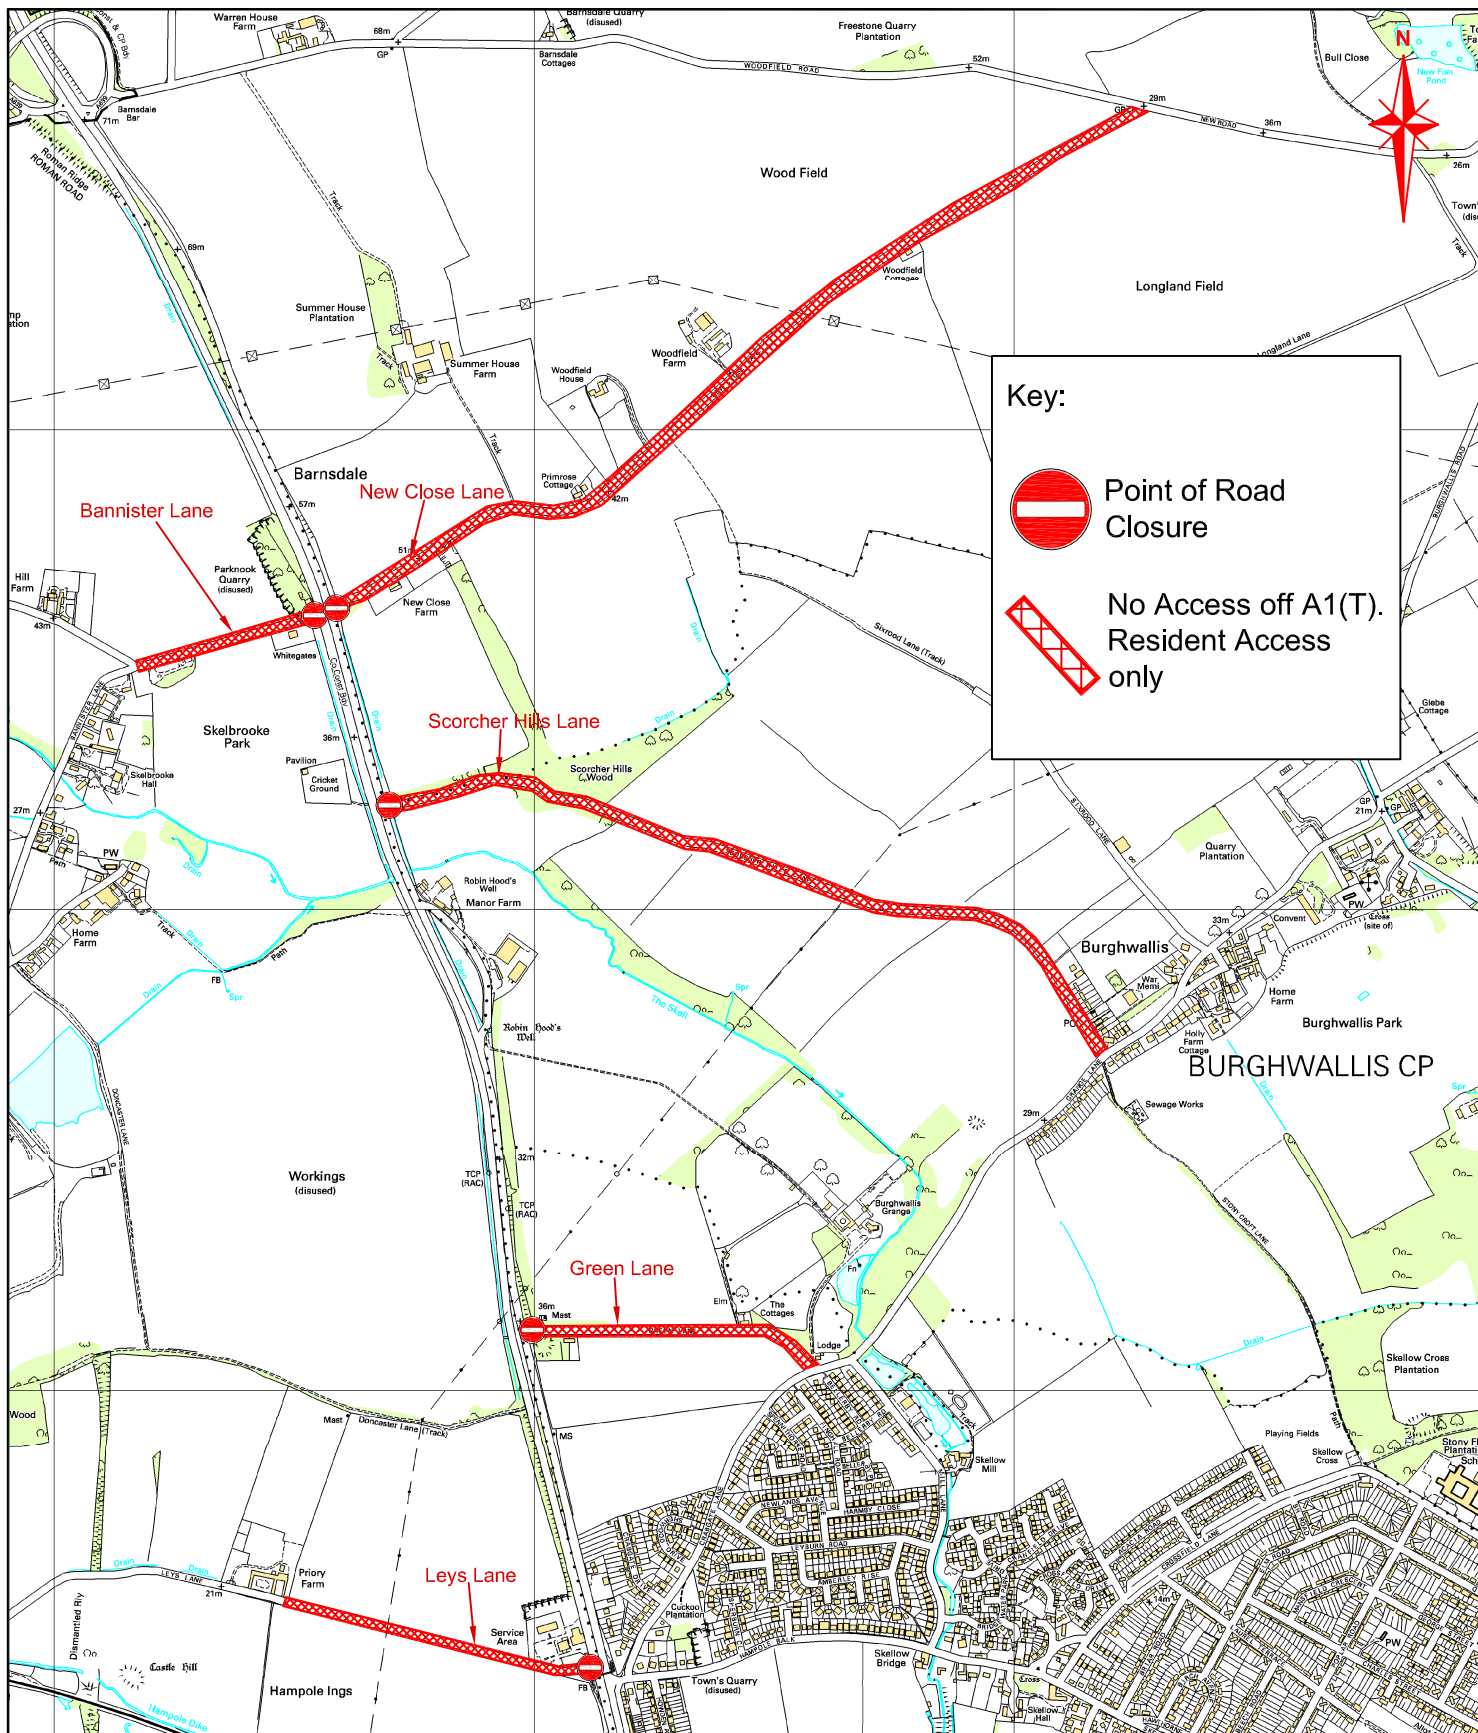

Reproduced by permission of Ordnance Survey
 on behalf of HMSO.
 © Crown copyright and database rights 2013
 Ordnance Survey 100030649.

PRELIMINARY

Project
 A1(T) Redhouse to Darrington
 LNMS Safety Scheme

Drawing

Consultation Letter
 Location Plan

.	.	.	.	.	.
Rev	By	Chk	App	Date	Description
Designed by: L Allsopp				Date: Jan 2015	
Checked by: D Kerry				Date: Jan 2015	
Approved by: S Clarke				Date: Jan 2015	
Drawing No. 630075/0100/CP2					Revision -
Drawing Scale: 1:1250 @A4					Sheet size A4
DO NOT SCALE FROM DRAWING					